


MATCHLINE F-9 BELOW

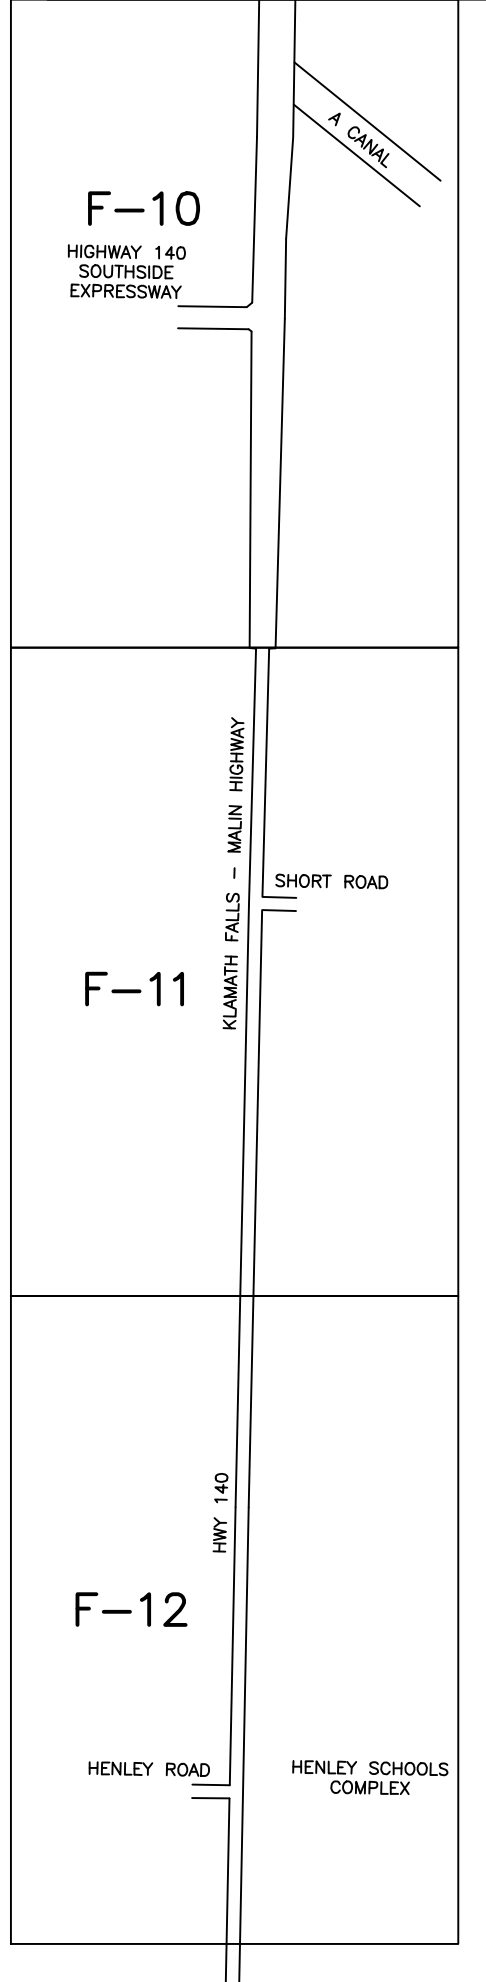


MATCHLINE F-10 ABOVE

No.	REVISION	DATE	BY

LEGEND

⊙	SSMH
⊙	SSCO
A-1-6-1-1	MANHOLE NUMBER
1+00	STATION
4089.5	APPROX. GROUND ELEV.
4082.23	INVERT ELEV.
19+21	SERVICE STATIONING
—	SOUTH SUBURBAN DISTRICT BOUNDARY

SEWER MAINS & LATERALS PLAN

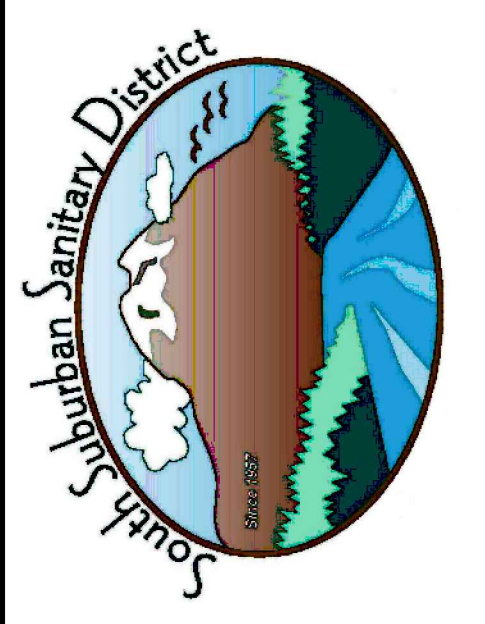

ADKINS
CONSULTING ENGINEERS, INC.
Engineers • Planners • Surveyors
2950 Shasta Way • Klamath Falls, Oregon 97603
(541) 884-4666 • FAX (541) 884-5335
Klamath Falls, OR • Medford, OR • Astoria, CA

SCALE	N.T.S.
DATE	JANUARY 2012
SHEET	2 OF 50
PROJ.	2048-3602

INDEX SHEET